



PERSPECTIVE "A"

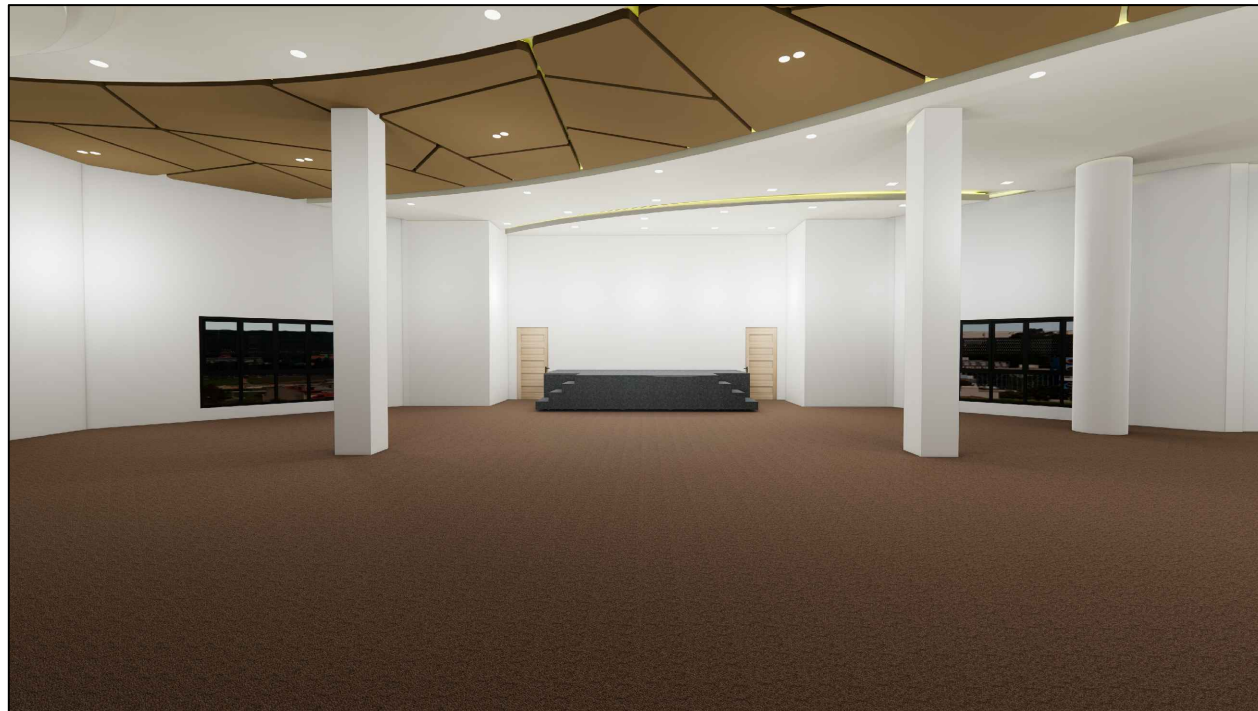


PERSPECTIVE "C"




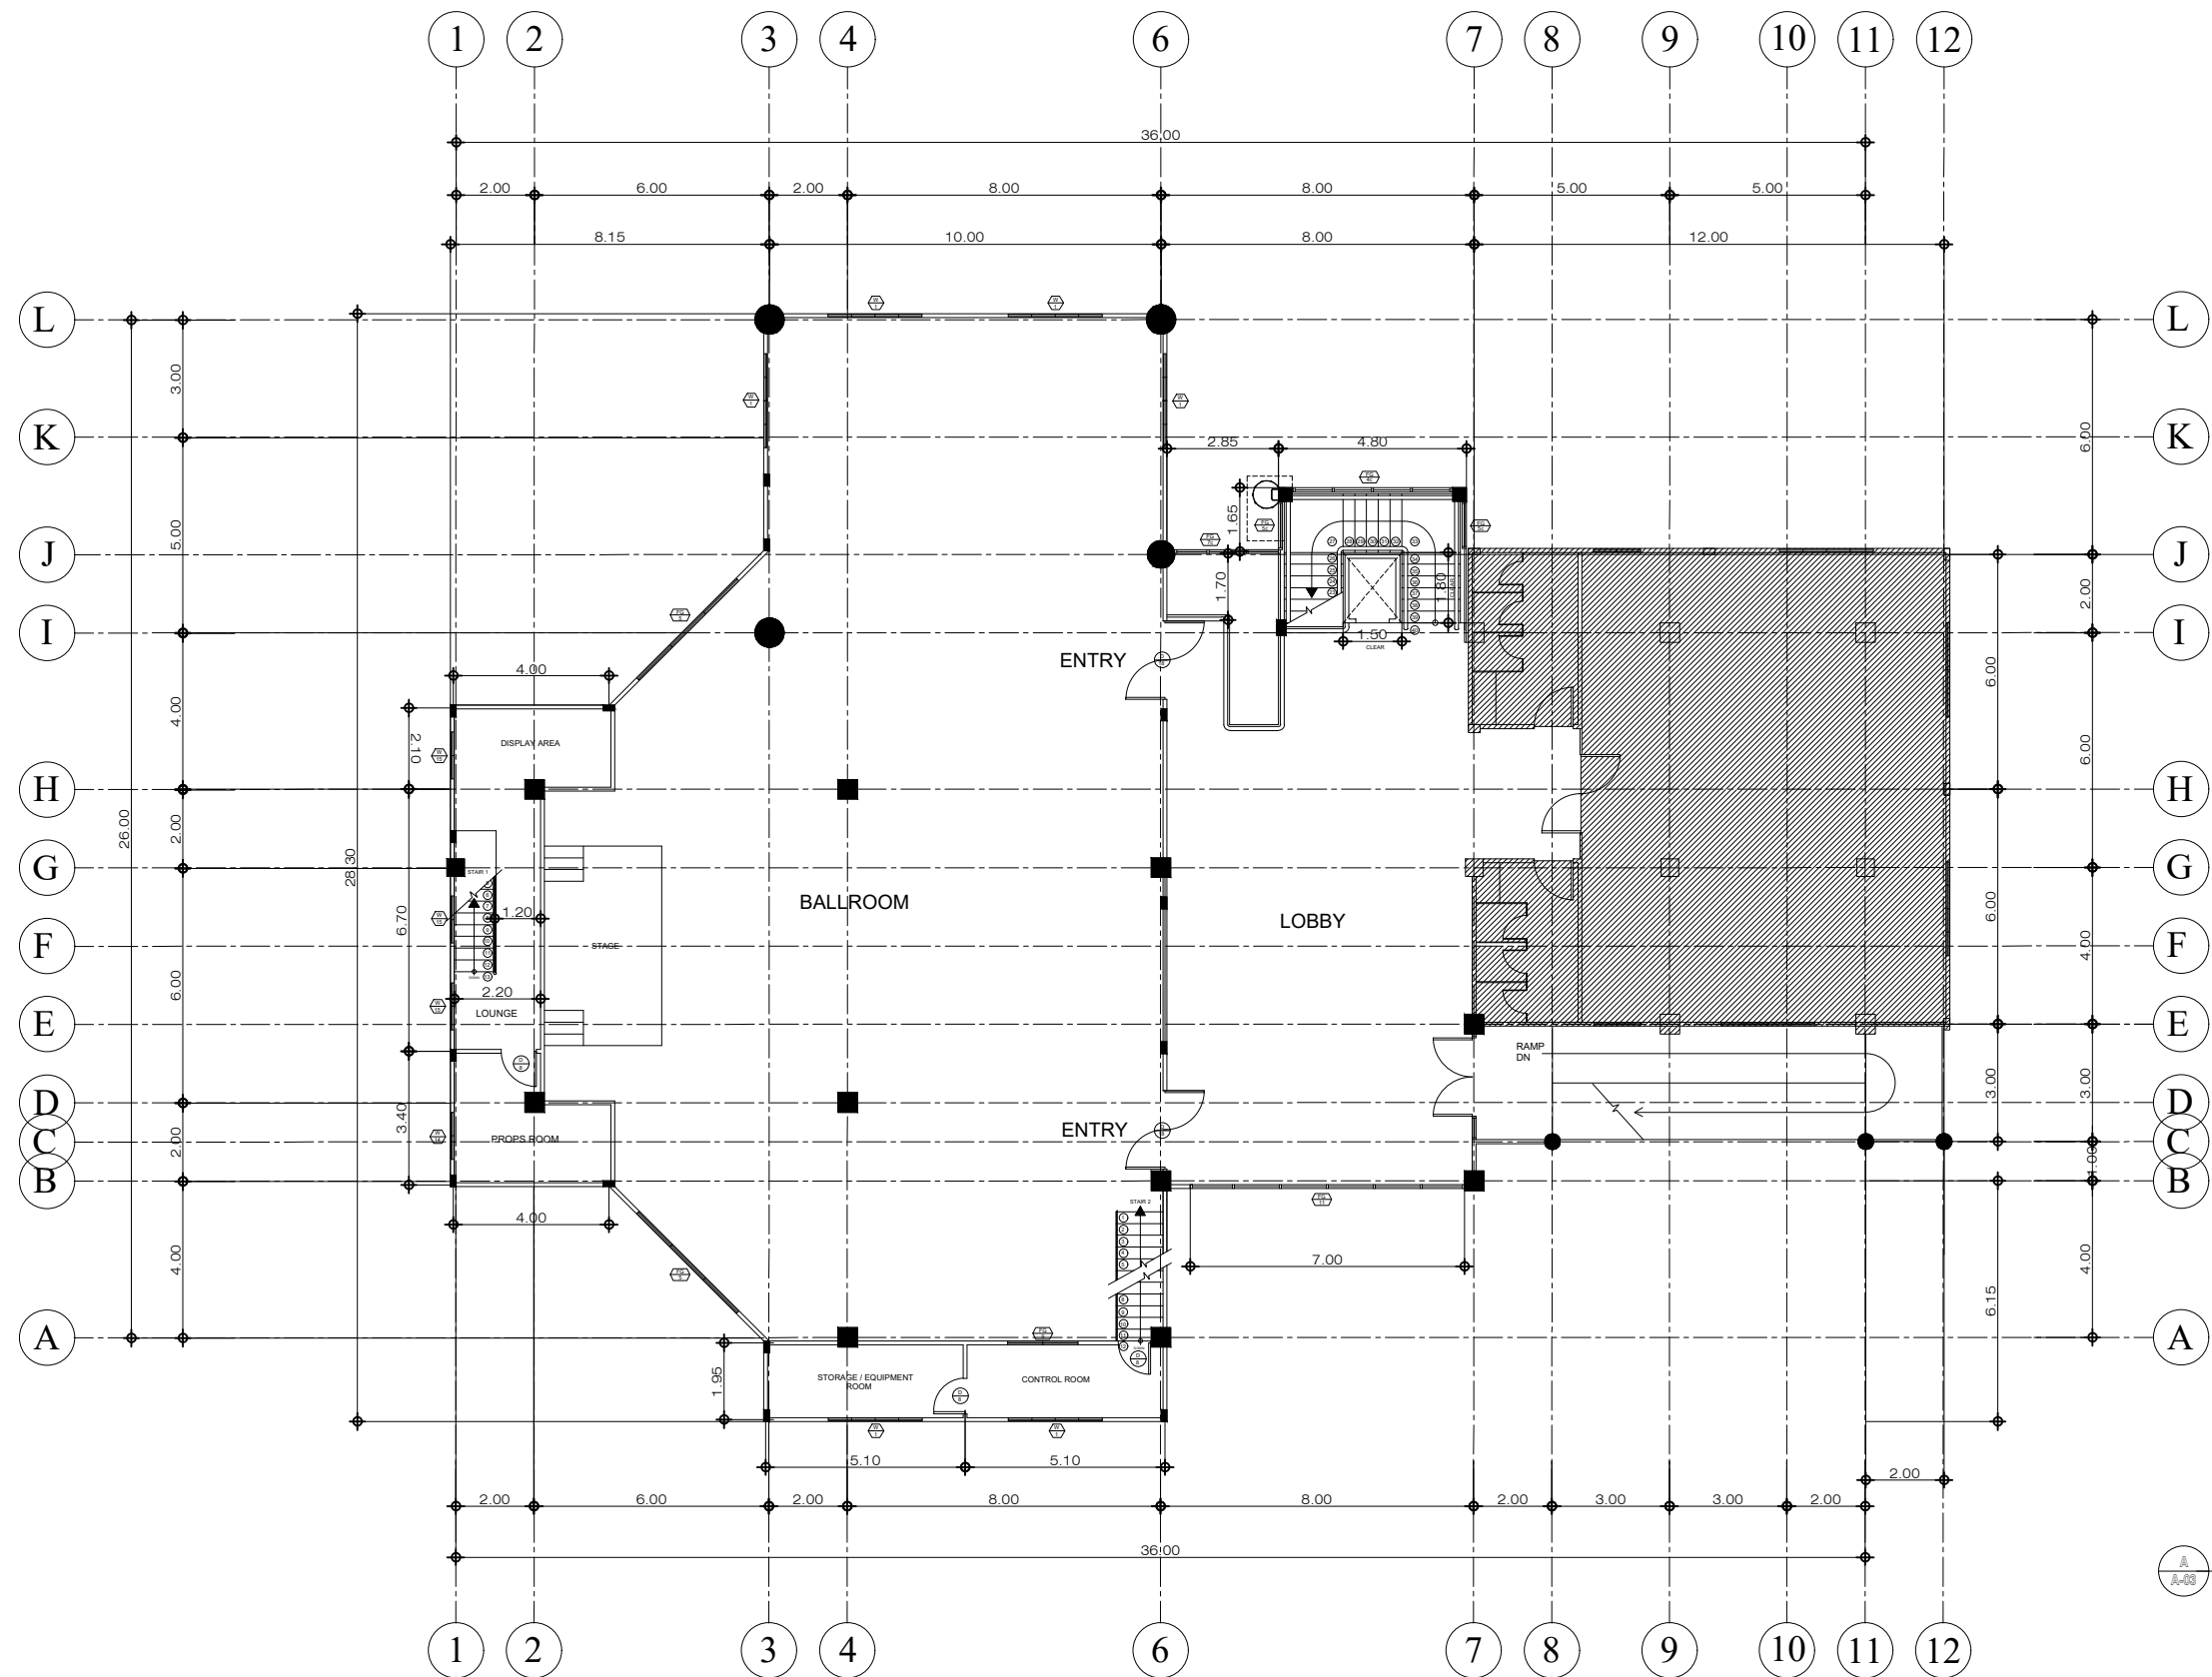
PERSPECTIVE "B"

 <p>SOUTHERN LEYTE STATE UNIVERSITY SOGOD, SOUTHERN LEYTE www.slsuonline.edu.ph email: slsmaincampus@gmail.com telefax: (053) 517-8299</p>	PREPARED BY :	REVIEWED BY :	PROJECT :	OWNER :	APPROVED AS PER PLAN :	SHEET CONTENT	SHEET NO.
	JEAMES PAUL V. EVANGELISTA REG. ARCHITECT	RYAN A. MACUTO REG. CIVIL ENGINEER	PROPOSED COMPLETION OF LIVELIHOOD TRAINING AND DEVELOPMENT CENTER (PHASE 4)	SOUTHERN LEYTE STATE UNIVERSITY	JUDE A. DUARTE, DPA UNIVERSITY PRESIDENT	AS SHOWN	A-01
	LOCATION: SLSU-MAIN CAMPUS, SAN ROQUE, SOGOD SOUTHERN LEYTE	ADDRESS: SOGOD, SOUTHERN LEYTE	CHECKED : APPROVED :	DRAWN : DATE :	SCALE AS SHOWN @ 20x30	PROJ. NO.	

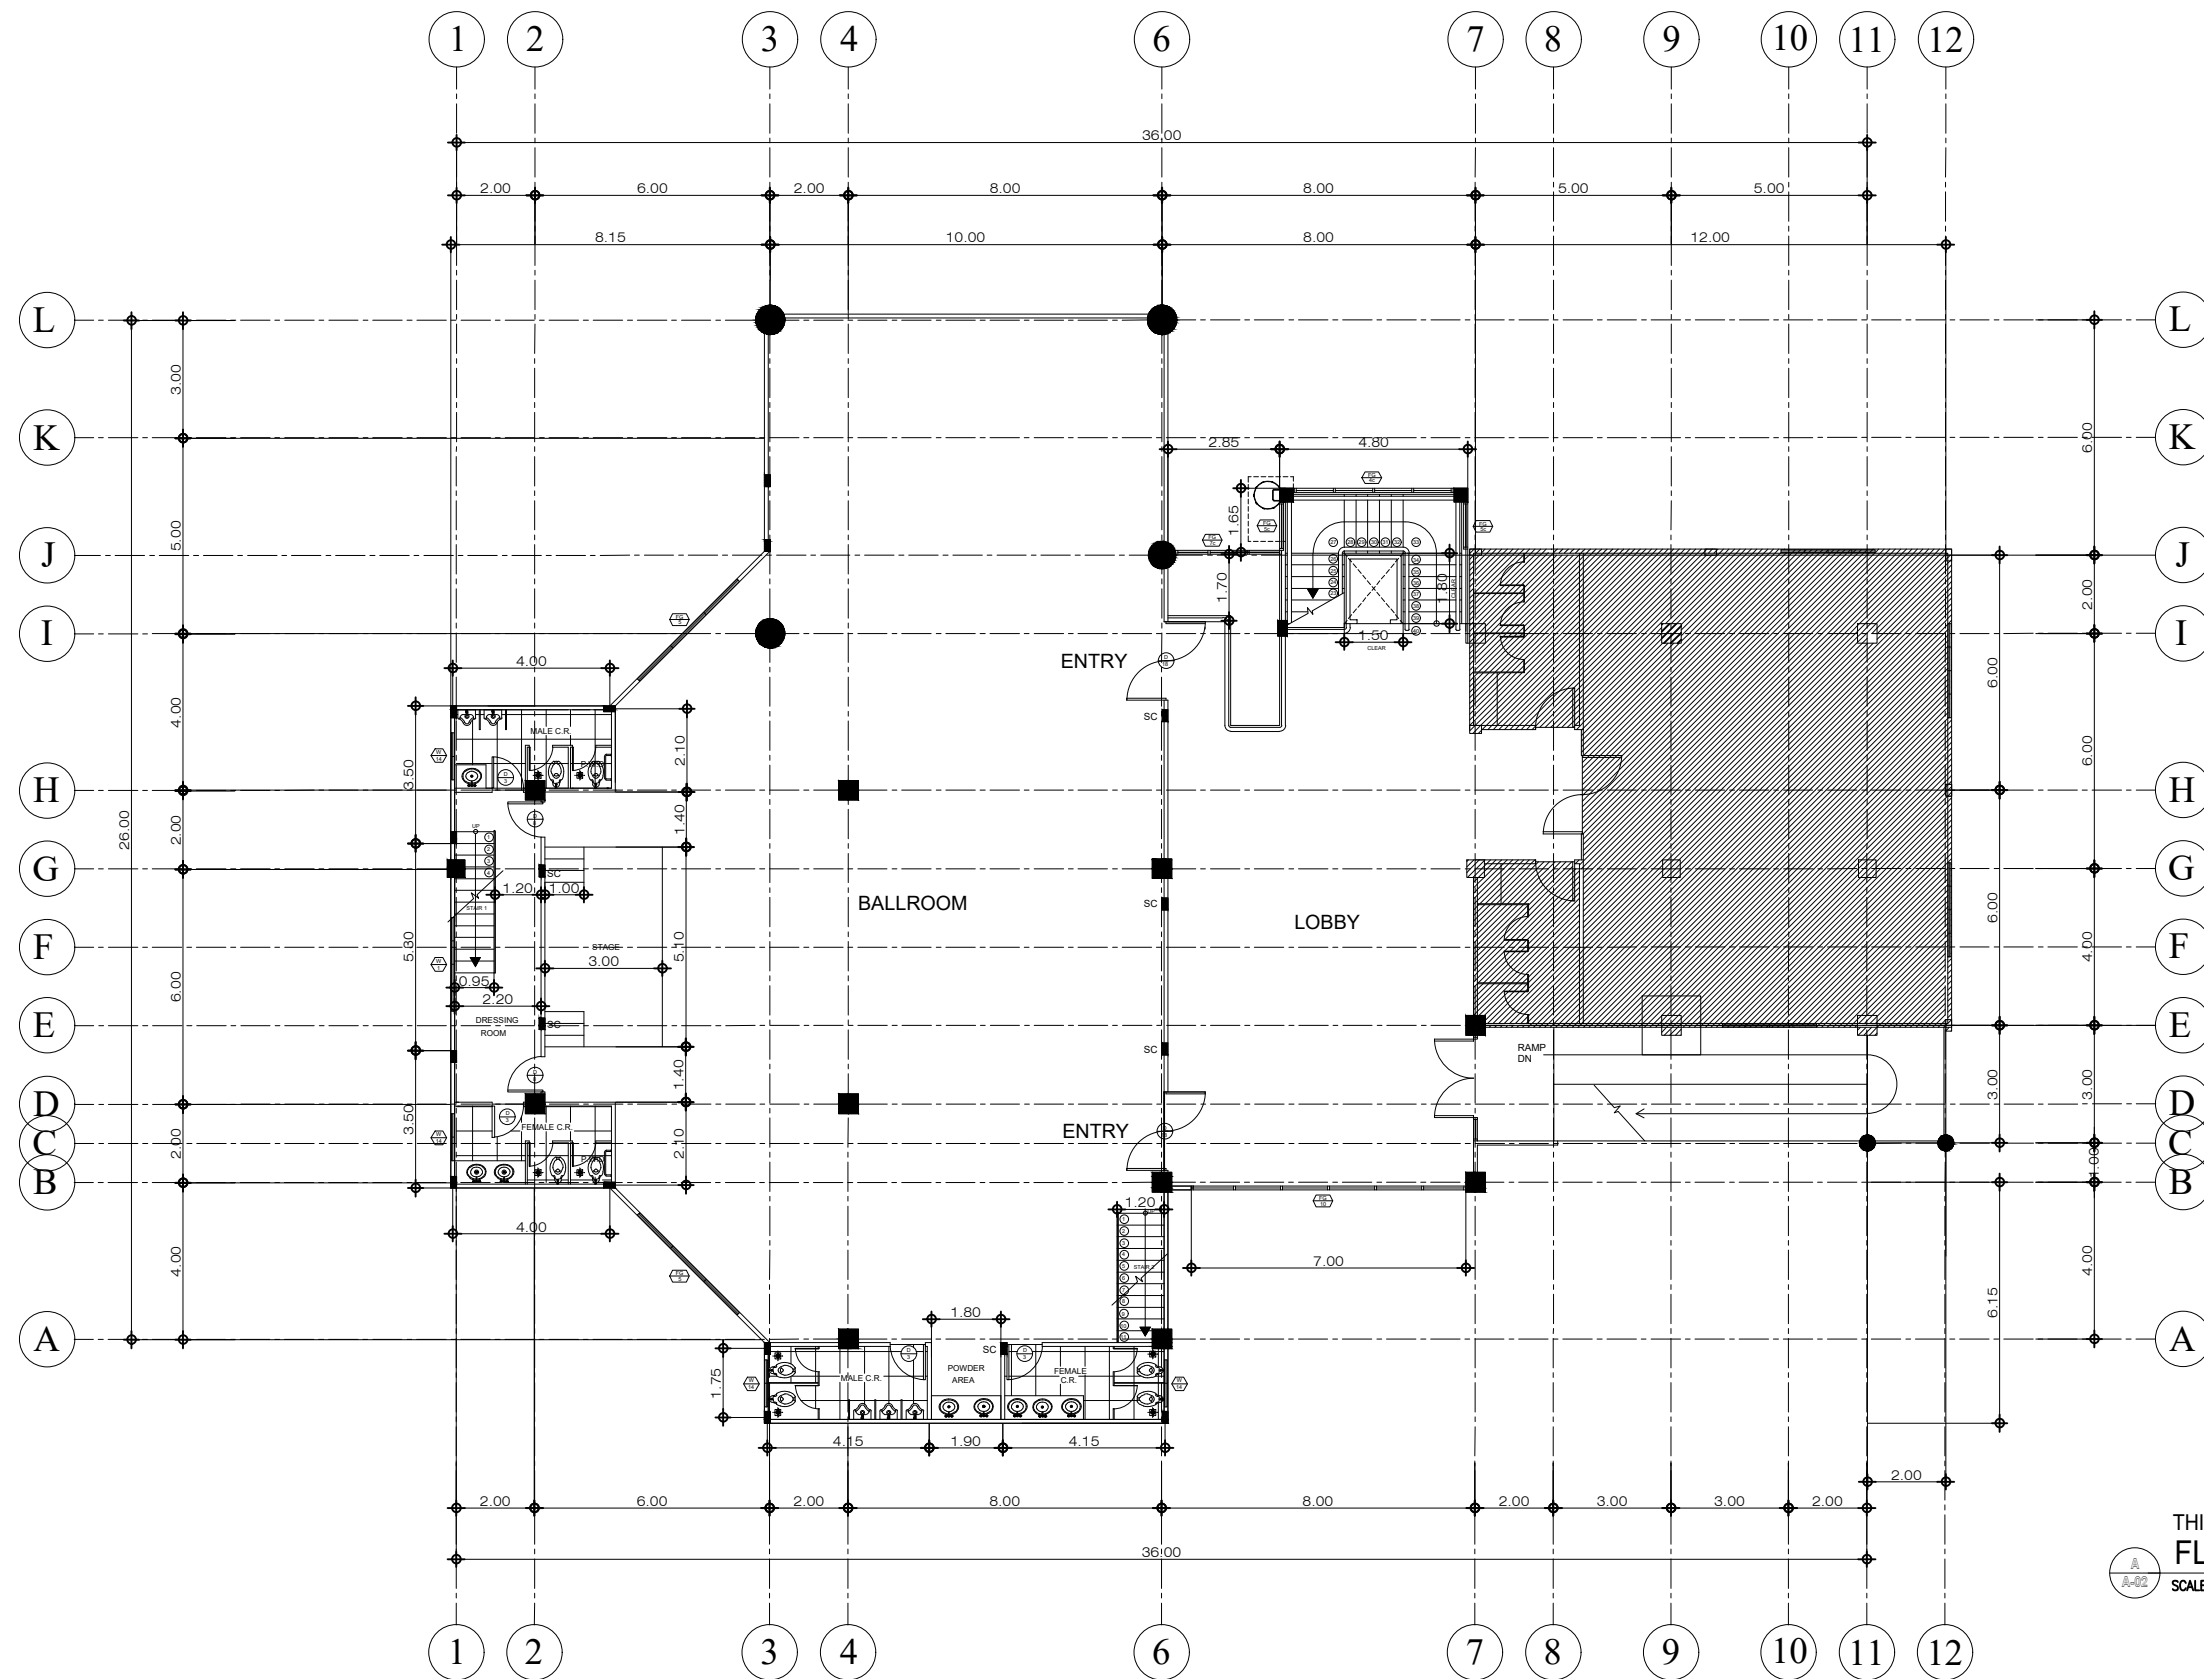

THIRD FLOOR
FLOOR PLAN
SCALE 1 : 100 M.

 <p>SOUTHERN LEYTE STATE UNIVERSITY SOGOD, SOUTHERN LEYTE www.slsuonline.edu.ph email: slsmaincampus@gmail.com telefax: (053) 517-8299</p>	PREPARED BY : <u>JEAMES PAUL V. EVANGELISTA</u> REG. ARCHITECT	REVIEWED BY : <u>RYAN A. MACUTO</u> REG. CIVIL ENGINEER	PROJECT : PROPOSED COMPLETION OF LIVELIHOOD TRAINING AND DEVELOPMENT CENTER (PHASE 4)	OWNER : SOUTHERN LEYTE STATE UNIVERSITY	APPROVED AS PER PLAN : <u>JUDE A. DUARTE, DPA</u> UNIVERSITY PRESIDENT	SHEET CONTENT AS SHOWN	SHEET NO. A-02
	LOCATION: SLSU-MAIN CAMPUS, SAN ROQUE, SOGOD SOUTHERN LEYTE			ADDRESS: SOGOD, SOUTHERN LEYTE		CHECKED : DRAWN : APPROVED : DATE :	SCALE AS SHOWN @ 20x30



THIRD FLOOR (LOFT)
FLOOR PLAN
SCALE 1 : 100 M.



SOUTHERN LEYTE STATE UNIVERSITY
SOGOD, SOUTHERN LEYTE
www.slsuonline.edu.ph
email: slsmaincampus@gmail.com
telefax: (053) 517-8299

PREPARED BY :

JEAMES PAUL V. EVANGELISTA
REG. ARCHITECT

REVIEWED BY :

RYAN A. MACUTO
REG. CIVIL ENGINEER

PROJECT :

PROPOSED COMPLETION OF LIVELIHOOD TRAINING AND DEVELOPMENT CENTER (PHASE 4)

LOCATION: SLSU-MAIN CAMPUS, SAN ROQUE, SOGOD SOUTHERN LEYTE

OWNER :

SOUTHERN LEYTE STATE UNIVERSITY

ADDRESS: SOGOD, SOUTHERN LEYTE

APPROVED AS PER PLAN :

JUDE A. DUARTE, DPA
UNIVERSITY PRESIDENT

SHEET CONTENT

AS SHOWN

CHECKED :
APPROVED :


DRAWN :
DATE :

SCALE
AS SHOWN @ 20x30

SHEET NO.

A-03


PROJ. NO.

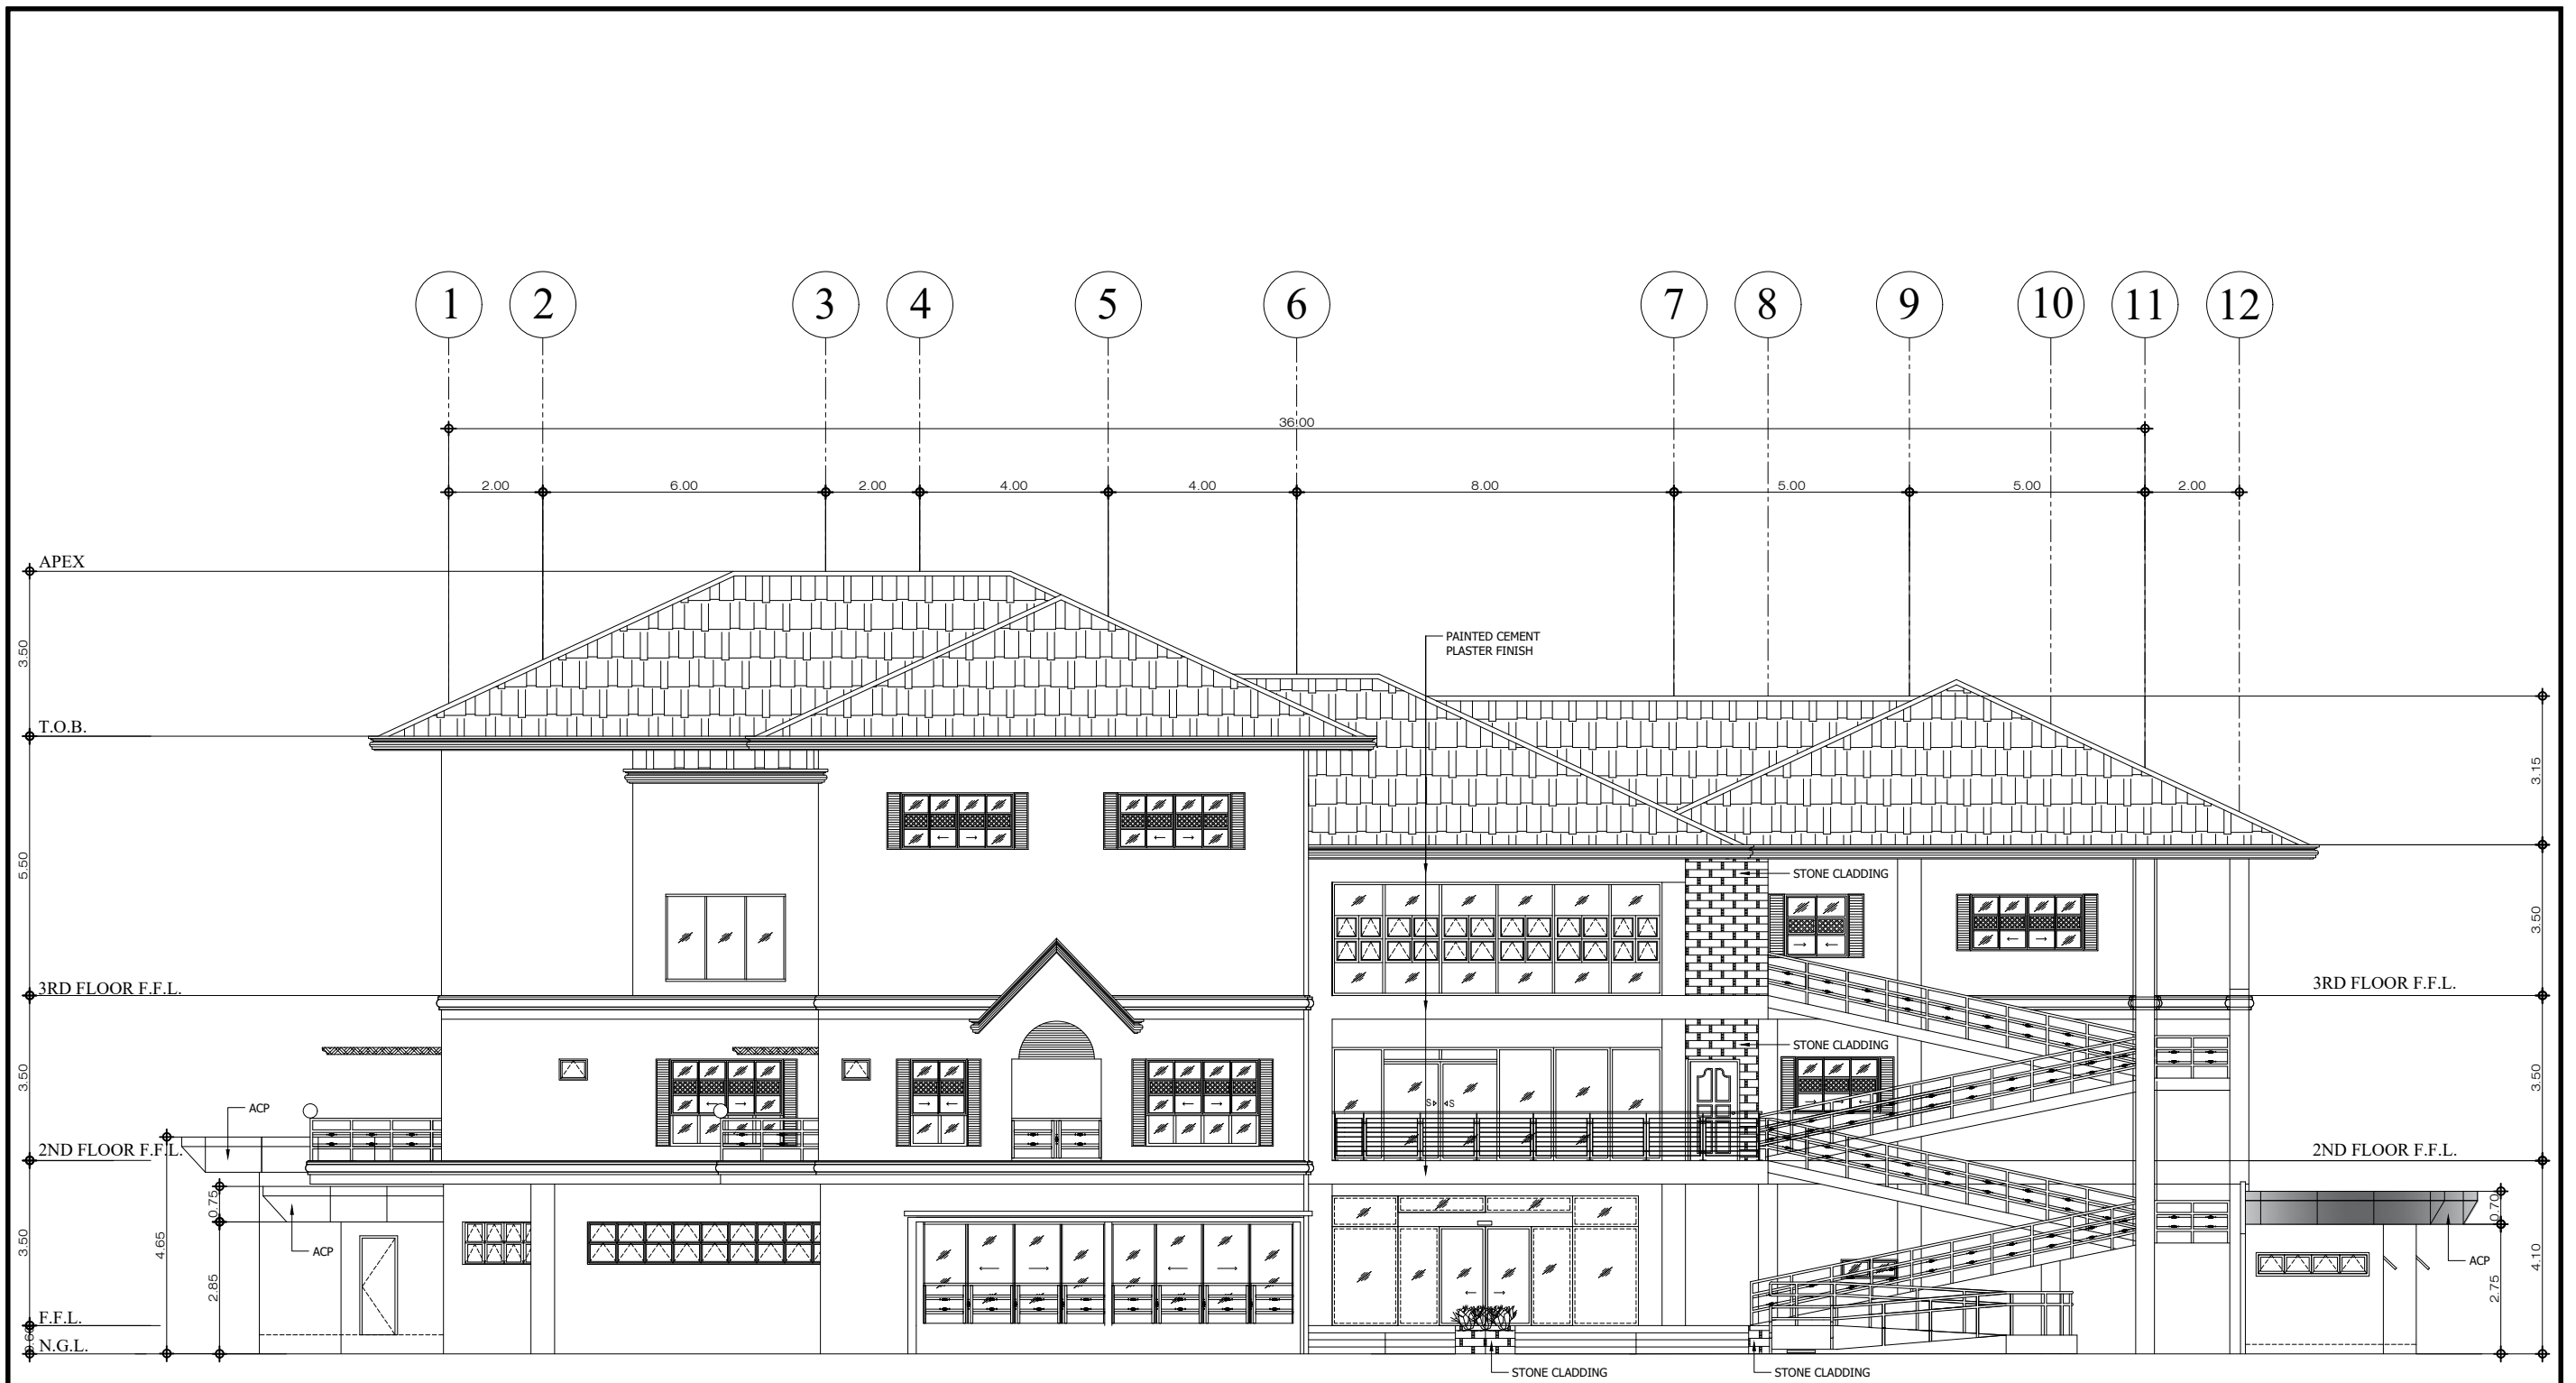


A
A-04
FRONT ELEVATION
 SCALE 1 : 75 M.


<p>SOUTHERN LEYTE STATE UNIVERSITY SOGOD, SOUTHERN LEYTE <small>www.slsuonline.edu.ph email: slsmaincampus@gmail.com telefax: (053) 577-8299</small></p>	PREPARED BY :	REVIEWED BY :	PROJECT :	OWNER :	APPROVED AS PER PLAN :	SHEET CONTENT	SHEET NO.	
	JEAMES PAUL V. EVANGELISTA REG. ARCHITECT	RYAN A. MACUTO REG. CIVIL ENGINEER	PROPOSED COMPLETION OF LIVELIHOOD TRAINING AND DEVELOPMENT CENTER (PHASE 4)	SOUTHERN LEYTE STATE UNIVERSITY	JUDE A. DUARTE, DPA UNIVERSITY PRESIDENT	AS SHOWN	A-04	
	LOCATION: SLSU-MAIN CAMPUS, SAN ROQUE, SOGOD SOUTHERN LEYTE			ADDRESS: SOGOD, SOUTHERN LEYTE		CHECKED : APPROVED :	DRAWN : DATE :	SCALE AS SHOWN @ 20x30



	SOUTHERN LEYTE STATE UNIVERSITY SOGOD, SOUTHERN LEYTE www.slsuonline.edu.ph email: slsmaincampus@gmail.com telefax: (053) 577-8299	PREPARED BY: JEAMES PAUL V. EVANGELISTA REG. ARCHITECT	REVIEWED BY: RYAN A. MACUTO REG. CIVIL ENGINEER	PROJECT: PROPOSED COMPLETION OF LIVELIHOOD TRAINING AND DEVELOPMENT CENTER (PHASE 4)	OWNER: SOUTHERN LEYTE STATE UNIVERSITY	APPROVED AS PER PLAN: JUDE A. DUARTE, DPA UNIVERSITY PRESIDENT	SHEET CONTENT AS SHOWN	SHEET NO. A-05	
	LOCATION: SLSU-MAIN CAMPUS, SAN ROQUE, SOGOD SOUTHERN LEYTE				ADDRESS: SOGOD, SOUTHERN LEYTE		CHECKED: _____ DRAWN: _____ APPROVED: _____ DATE: _____	SCALE AS SHOWN @ 20x30	PROJ. NO.

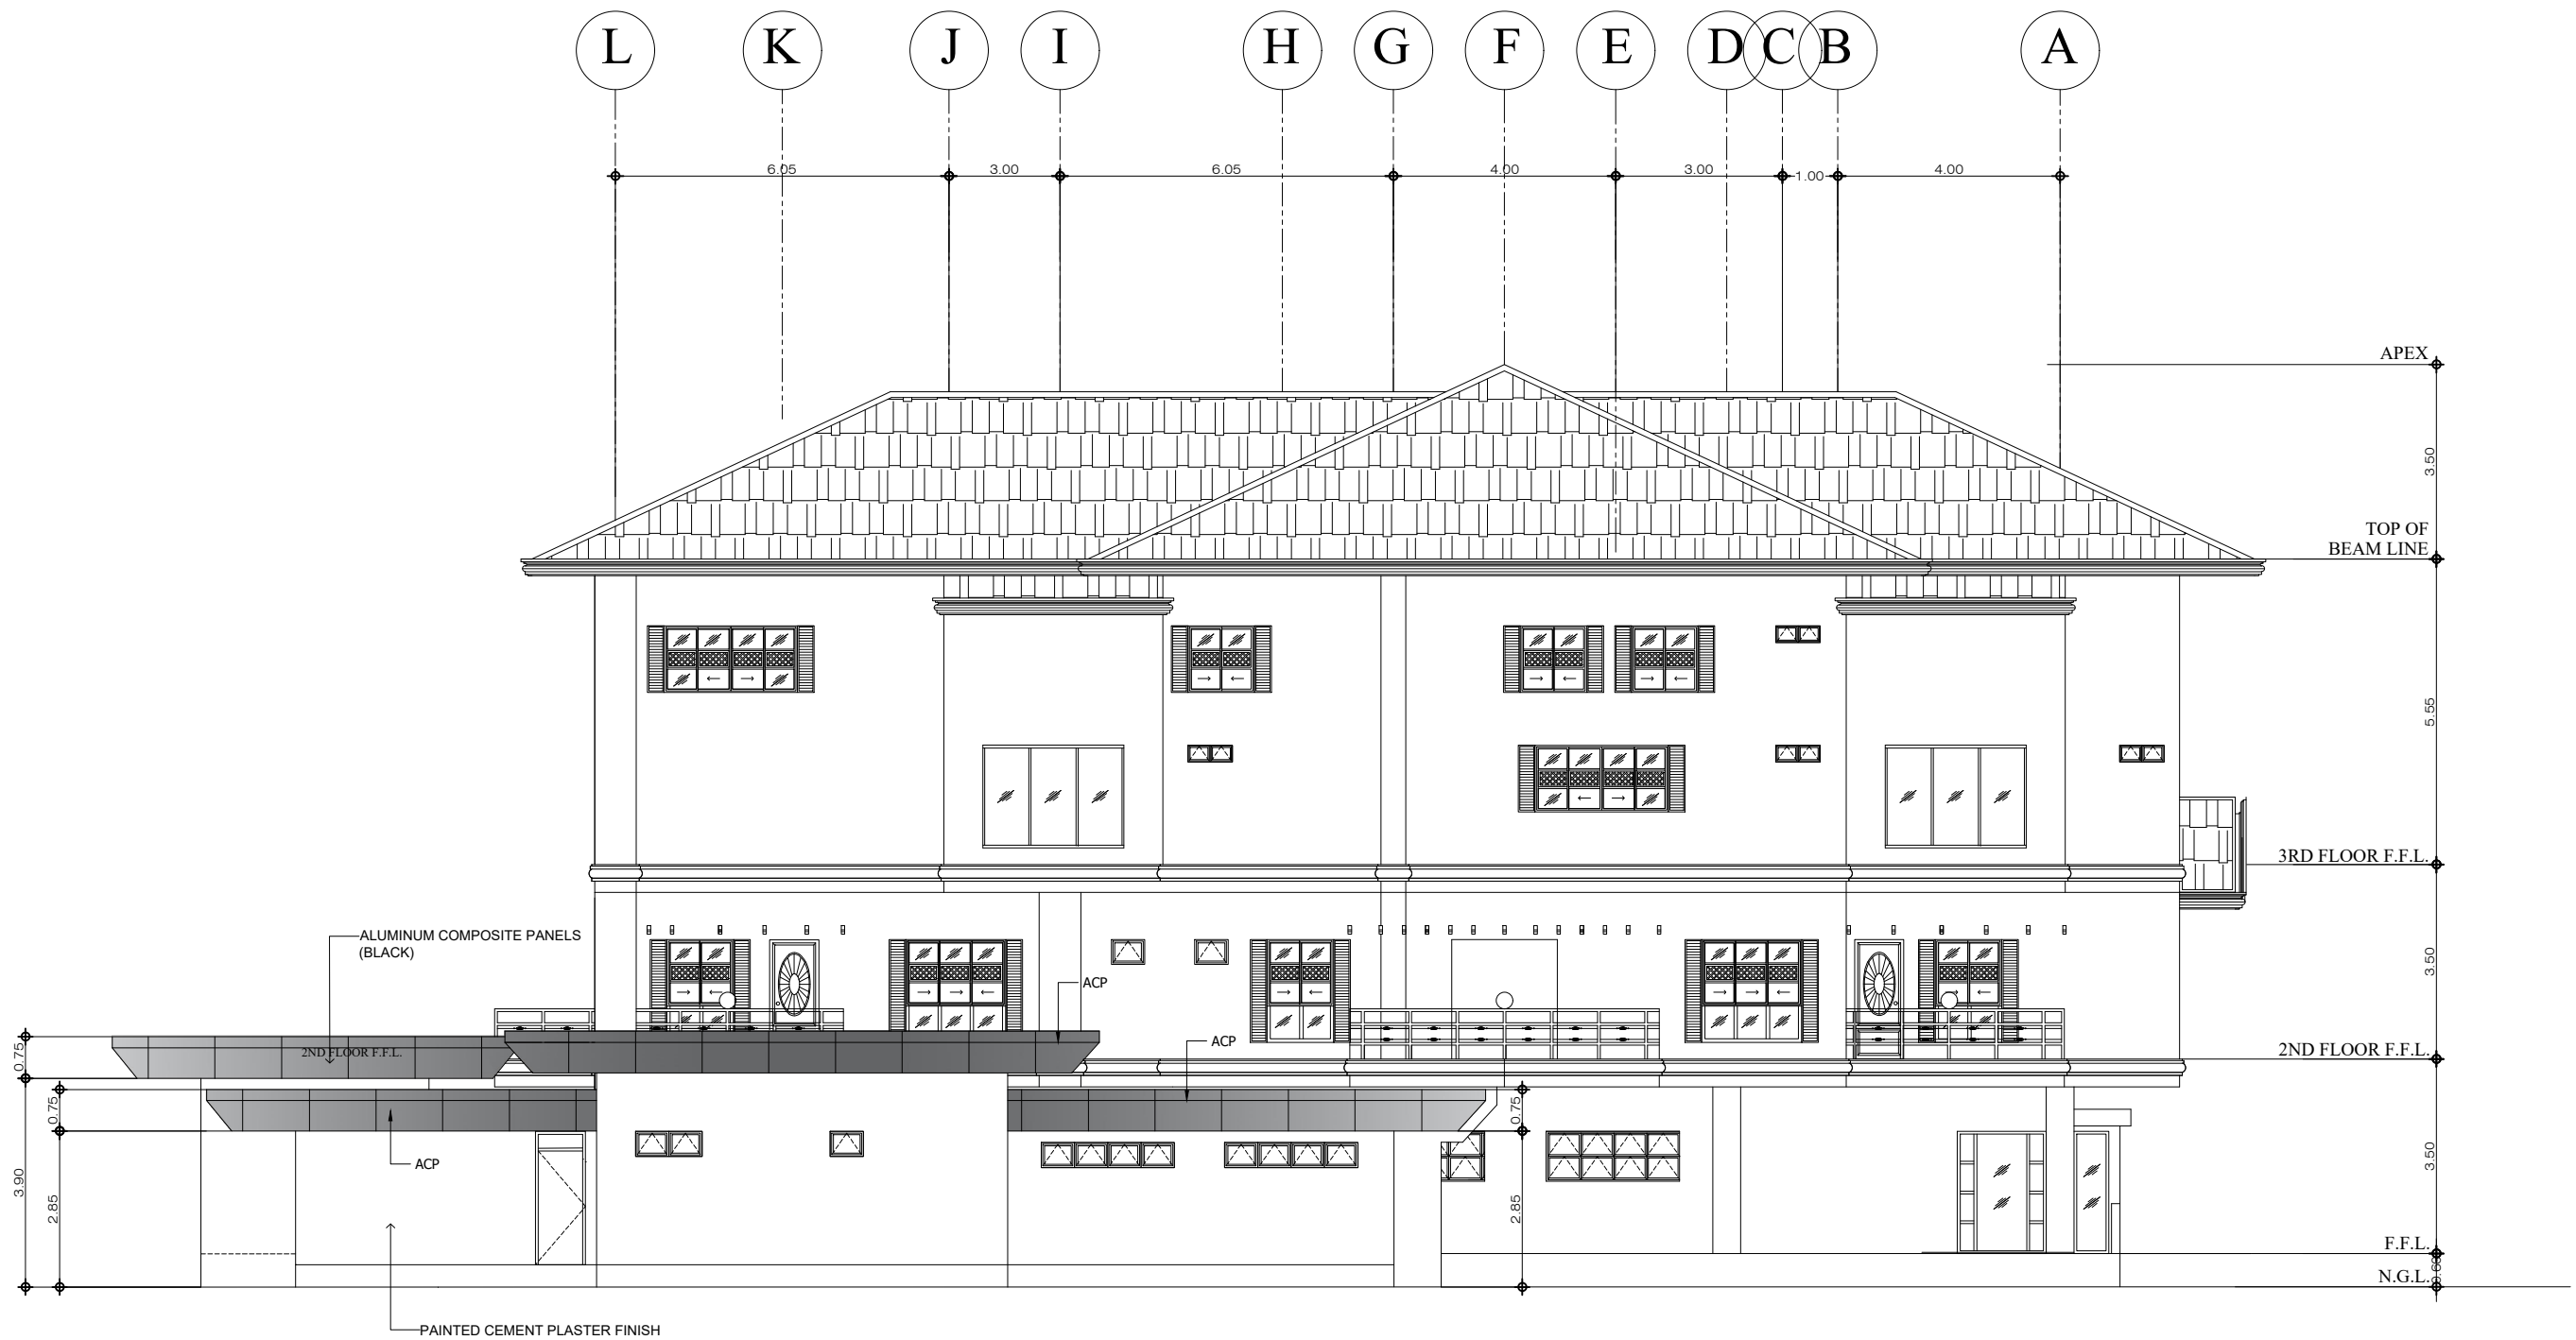

LEFT SIDE ELEVATION
 SCALE 1 : 75 M.

 <p>SOUTHERN LEYTE STATE UNIVERSITY SOGOD, SOUTHERN LEYTE www.slsuonline.edu.ph email: slsmaincampus@gmail.com telefax: (053) 517-8299</p>	PREPARED BY :	REVIEWED BY :	PROJECT :	OWNER :	APPROVED AS PER PLAN :	SHEET CONTENT	SHEET NO.
	JEAMES PAUL V. EVANGELISTA REG. ARCHITECT	RYAN A. MACUTO REG. CIVIL ENGINEER	PROPOSED COMPLETION OF LIVELIHOOD TRAINING AND DEVELOPMENT CENTER (PHASE 4)	SOUTHERN LEYTE STATE UNIVERSITY	JUDE A. DUARTE, DPA UNIVERSITY PRESIDENT	AS SHOWN	A-06
	LOCATION: SLSU-MAIN CAMPUS, SAN ROQUE, SOGOD SOUTHERN LEYTE		ADDRESS: SOGOD, SOUTHERN LEYTE		CHECKED : APPROVED :	DRAWN : DATE :	SCALE AS SHOWN @ 20x30