




PERSPECTIVE "A"




PERSPECTIVE "B"

LEGEND:

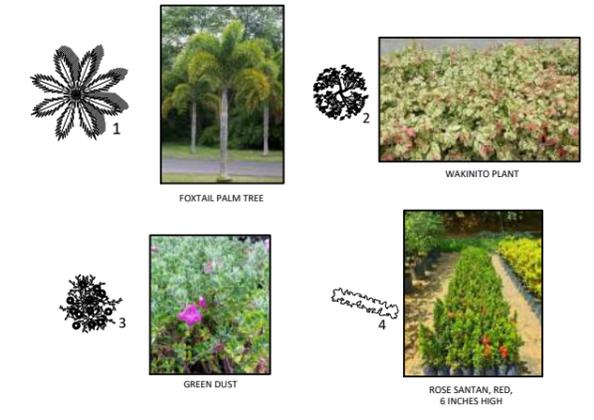

NOTES:
SOME OF THE EXISTING PLANTS ON SITE
CAN BE TRANSFERRED AND RE PLANTED

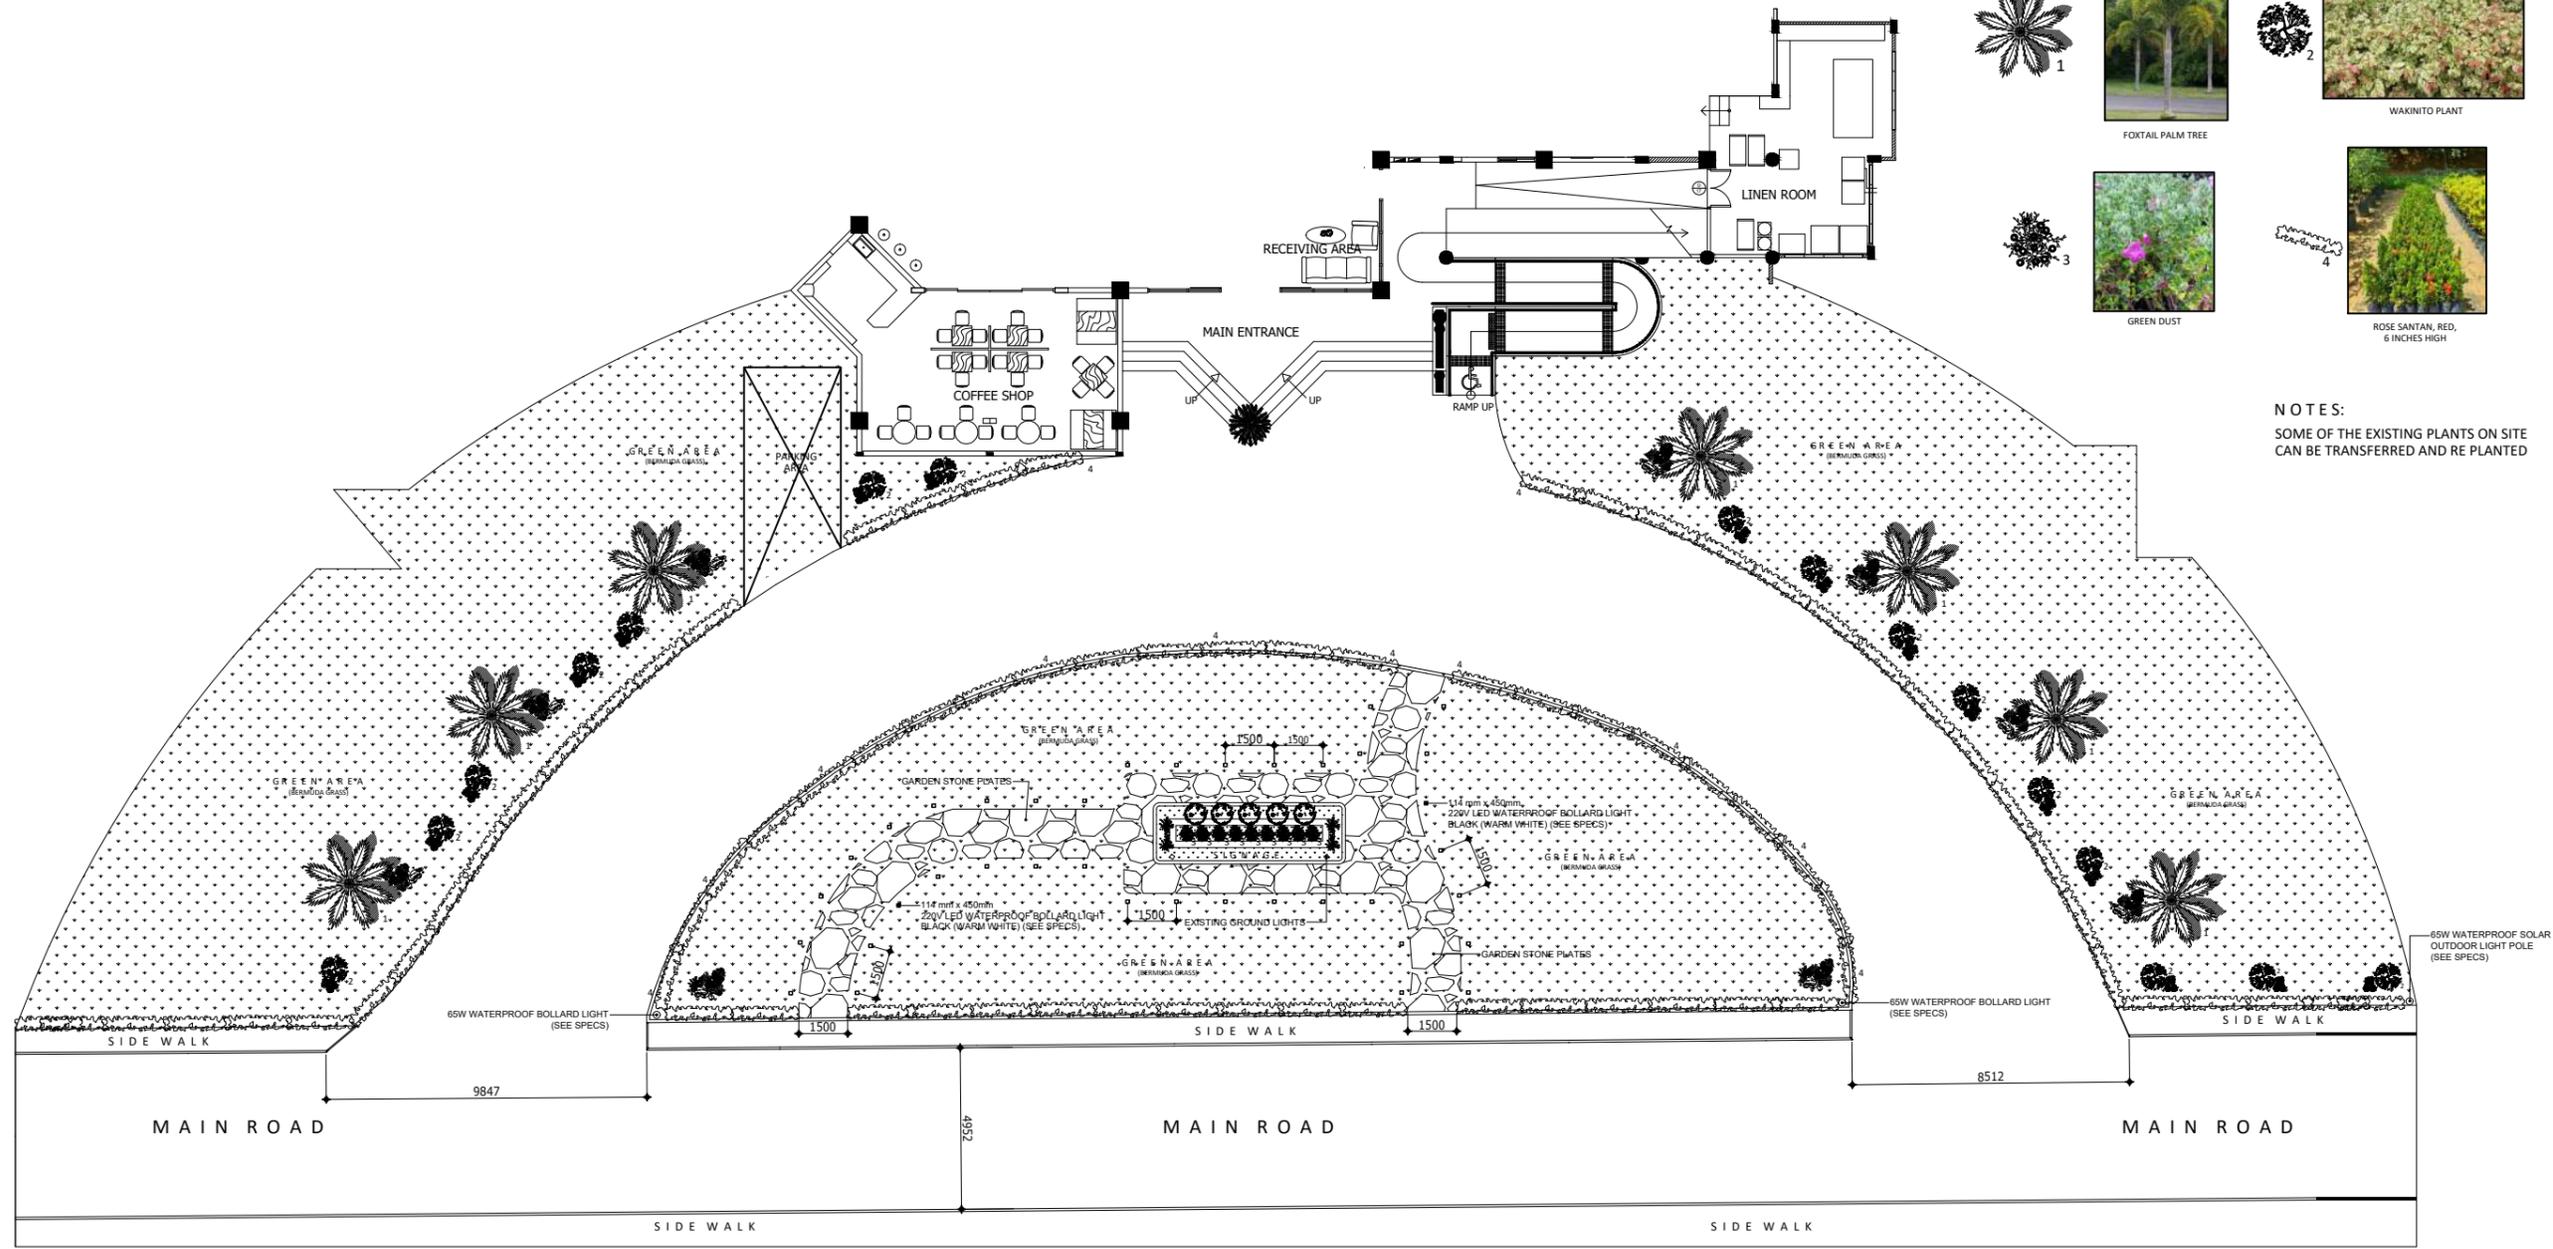

HOTEL DE SLSU (FRONT)
SITE DEVELOPMENT PLAN
SCALE 1 : 100 M.

<p>SOUTHERN LEYTE STATE UNIVERSITY Main Campus, San Roque, Sogod, Southern Leyte www.slsu.edu.ph</p>	PREPARED BY: AR. JEAMES PAUL EVANGELISTA, UAP PROJECT DEVELOPMENT OFFICER II ENGR. KEVIN P. OLIVERON, RMP PROJECT DEVELOPMENT OFFICER I	PROJECT: PROPOSED REHABILITATION OF HOTEL DE SLSU LANDSCAPE (FRONT)	OWNER: SOUTHERN LEYTE STATE UNIVERSITY	APPROVED AS PER PLAN: JUDE A. DUARTE, DPA UNIVERSITY PRESIDENT	SHEET CONTENT AS SHOWN	SHEET NO. A-03
	ENGR. RYAN A. MACUTO, GREEN ADP+AA PROJECT DEVELOPMENT OFFICER III	LOCATION: SLSU-MAIN CAMPUS, SAN ROQUE, SOGOD SOUTHERN LEYTE	ADDRESS: SLSU-MAIN CAMPUS, SAN ROQUE, SOGOD SOUTHERN LEYTE	CHECKED: _____ DRAWN: _____ APPROVED: _____ DATE: _____	SCALE AS SHOWN @ 20x30	PROJ. NO.



PERSPECTIVE "C"

PERSPECTIVE "D"



 <p>SOUTHERN LEYTE STATE UNIVERSITY Main Campus, San Roque, Sogod, Southern Leyte Email: maincampus@slsu.edu.ph Website: www.southernleyte.edu.ph</p> 	PREPARED BY : AR. JEAMES PAUL EVANGELISTA, UAP PROJECT DEVELOPMENT OFFICER II ENGR. KEVIN P. OLIVERON, RMP PROJECT DEVELOPMENT OFFICER I ENGR. RYAN A. MACUTO, GREEN ADP+AA PROJECT DEVELOPMENT OFFICER III	PROJECT : PROPOSED REHABILITATION OF HOTEL DE SLSU LANDSCAPE (FRONT)	OWNER : SOUTHERN LEYTE STATE UNIVERSITY	APPROVED AS PER PLAN : JUDE A. DUARTE, DPA UNIVERSITY PRESIDENT	SHEET CONTENT AS SHOWN	SHEET NO. A-02
	LOCATION: SLSU-MAIN CAMPUS, SAN ROQUE, SOGOD SOUTHERN LEYTE	ADDRESS: SLSU-MAIN CAMPUS, SAN ROQUE, SOGOD SOUTHERN LEYTE	CHECKED : APPROVED :	DRAWN : DATE :	SCALE AS SHOWN @ 20x30	PROJ. NO.